


PLANTA DO PAINEL - EXISTENTE + COMPLEMENTO
ESC. 1:200

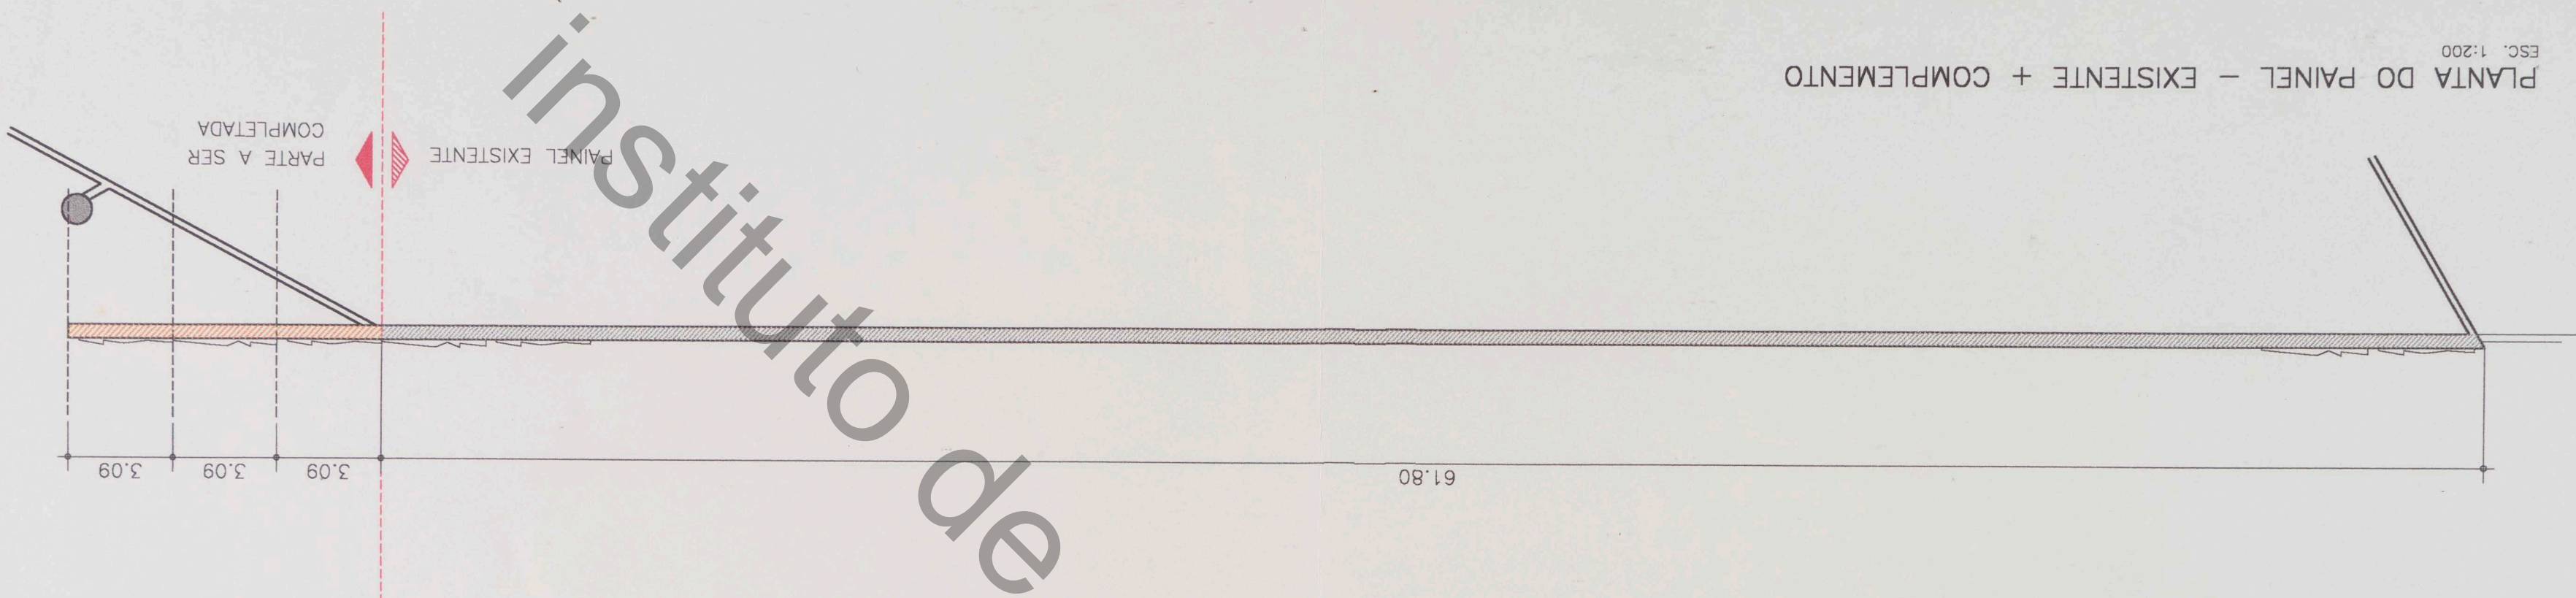

PLANTA DO PAINEL - COMPLEMENTO
ESC. 1:200

